

2871

ORDINANCE

AN ORDINANCE extending the corporate limites of the Town of Georgetown, Indiana.

BE IT ORDAINED by the Town Board of Trustees of the Town of Georgetown, Indiana,

Section I

That all of the territory embraced within the following boundaries, to-wit:

Beginning at the Northwest corner of Lot No. 10 of Plat No. 670 on the Jasper Road running thence eastwardly 106.5 feet, thence south 324.4 feet, thence west 100 feet, thence north 361.8 feet to the place of beginning, being Lot No. 10 Plat No. 670, the same abutting the present boundary of the Town of Georgetown.

be and the same hereby is annexed to and made a part of the Town of Georgetown.

Section II

That this Ordinance shall take effect and be in full force sixty (60) days after the second publication of this Ordinance in the New Albany Daily Tribune and Sunday Ledger.

The foregoing Ordinance was duly passed by the Board of Trustees of the Town of Georgetown on the 1 day of May, 1975.

Shirley M. Cranstall
President of the Board of Trustee
of the Town Board of Georgetown,
Indiana.


ATTEST: Ruby Wilkinson
Town Clerk

FILED FOR TAXATION
JUN 10 1975
Franklin S. Wilcox
AUDITOR FLOYD CO. IND.

Prepared by John Caley Jr.

RECEIVED
FOR RECORD
June 10, 1975
10:10 A.M.
RECORDED IN Misc. 2
INSTR. NO. 2871
CARA C. GREGORY
RECORDER, FLOYD CO.

Return to Union Savings
 File # 9013-N- HOWARD W.

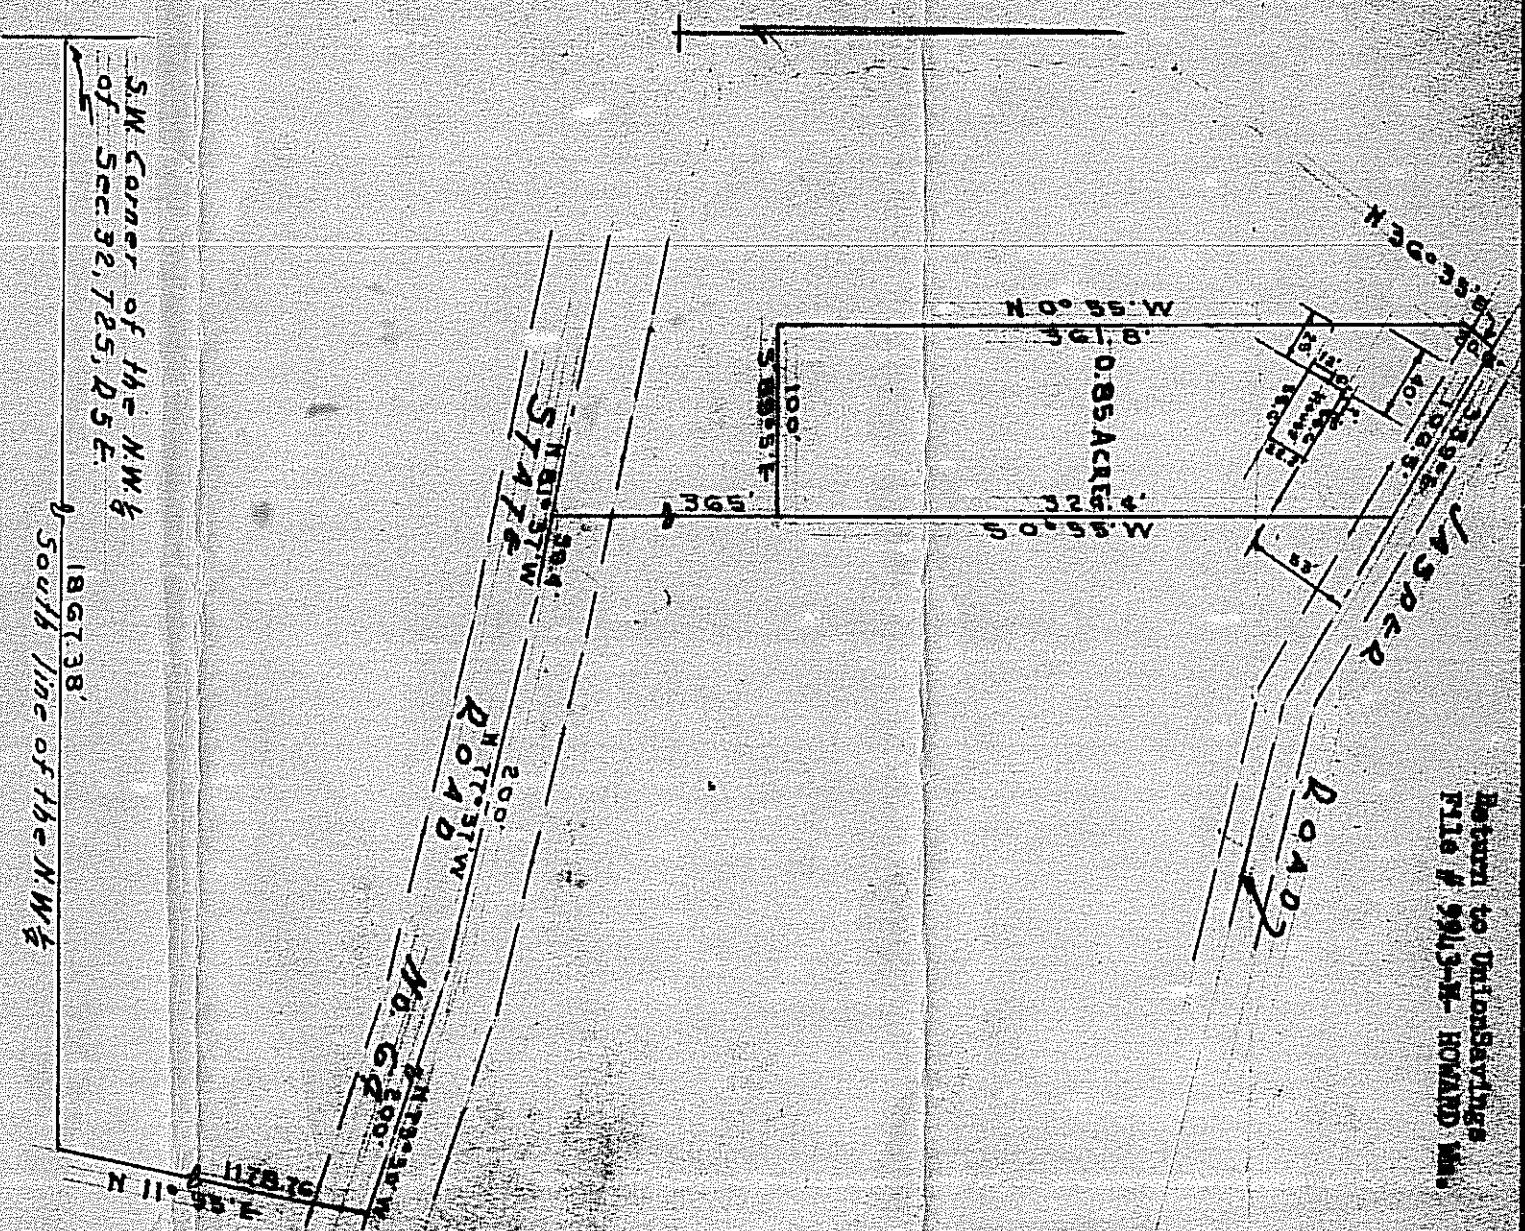

FLOYD COUNTY, INDIANA
 SURVEY OF A PART OF
SEC. 32, T25, R5E

H. L. ROGERS
 CIVIL ENGINEER
 NEW ALBANY, INDIANA

SCALE:
 100' = 1"

DATE: _____ APPROVED _____

